



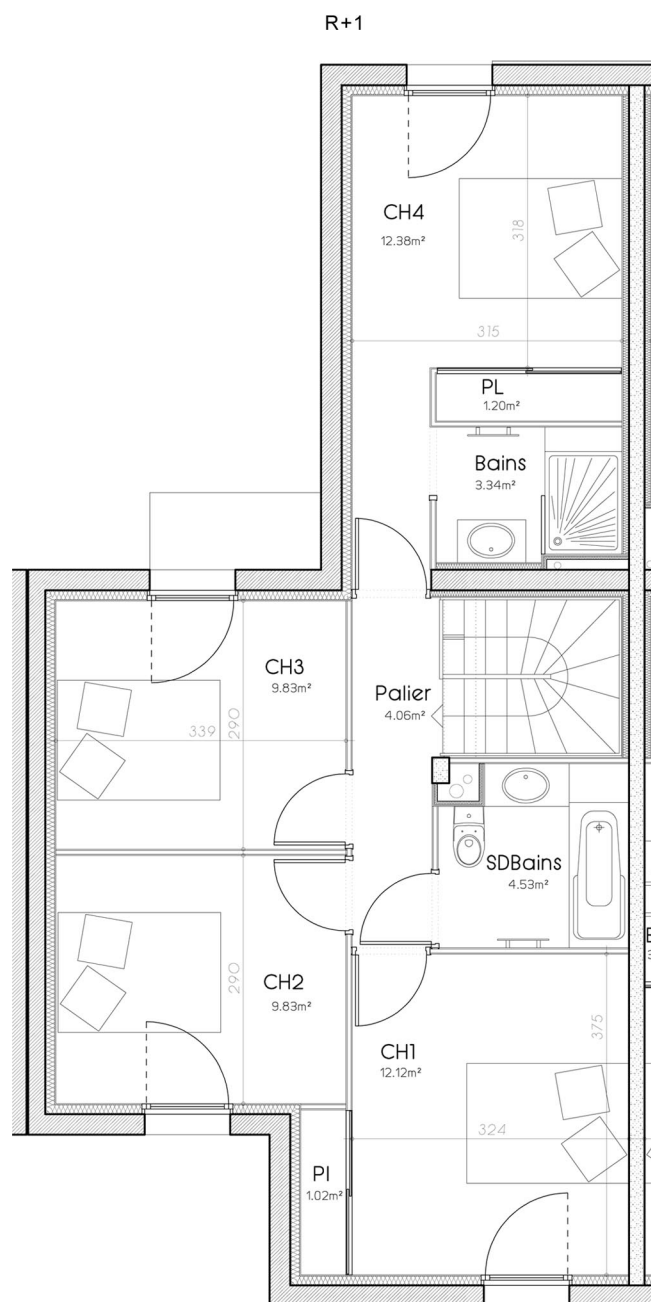

Total habitable 101.28m²

The site plan shows a rectangular plot with a green lawn area on the left and a paved area on the right. A blue rectangle highlights the existing building, which is located on the right side of the plot. The proposed new building is shown as a larger structure on the left side of the plot, with a blue line indicating its footprint. The plan also shows parking spaces, a driveway, and a road on the right side.

Logement n°	15
Type	5
Superficie de la parcelle :	166m²

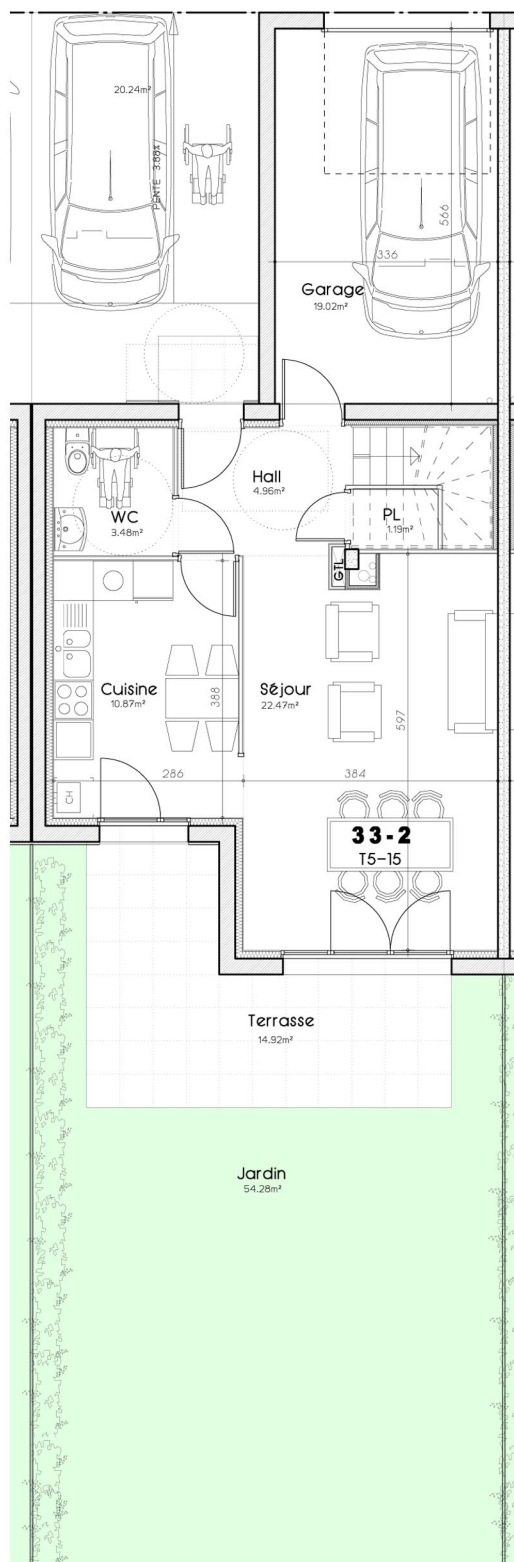

Ce plan est susceptible d'être légèrement modifié en fonction des nécessités techniques de réalisation en ce qui concerne les dimensions libres et l'équipement. Les retombées, encoffrements, faux plafonds, canalisations, radiateurs ou convecteurs, ne sont pas figurés et ne peuvent fonder aucune réclamation en cas de présence. La surface habitable des logements peut varier en fonction des techniques de construction choisies, de l'établissement des plans d'exécution et des normes techniques. Ainsi il est expressément convenu qu'une tolérance de surface est admise. Toutes variations de cotes ou de surfaces entraînant des différences inférieures à 5% de la surface habitable vendue ne pourra fonder aucune réclamation.



Logement n° 15
Type 5
Superficie de la parcelle : 166m²